




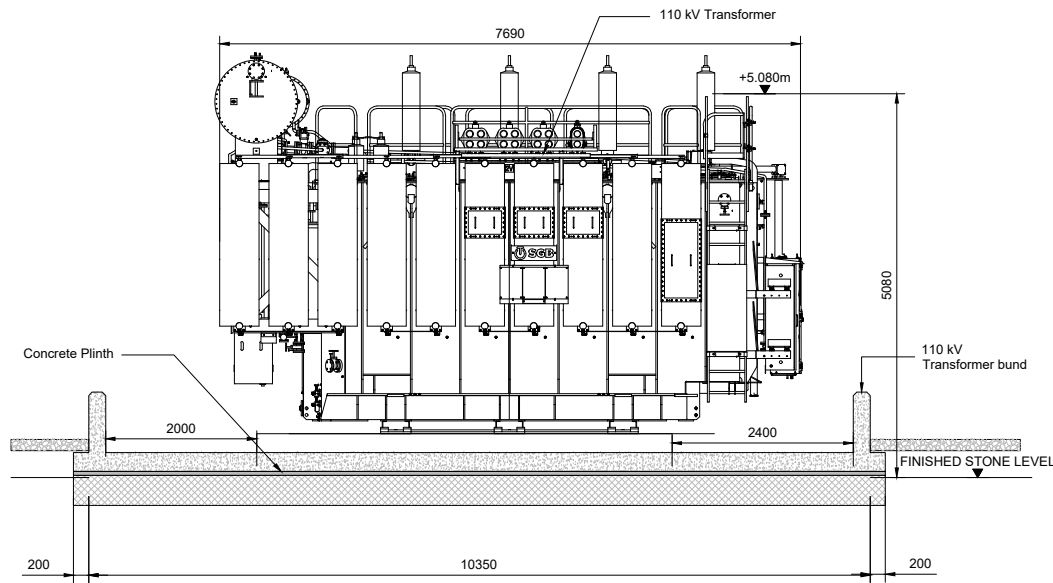


SECTION A-A

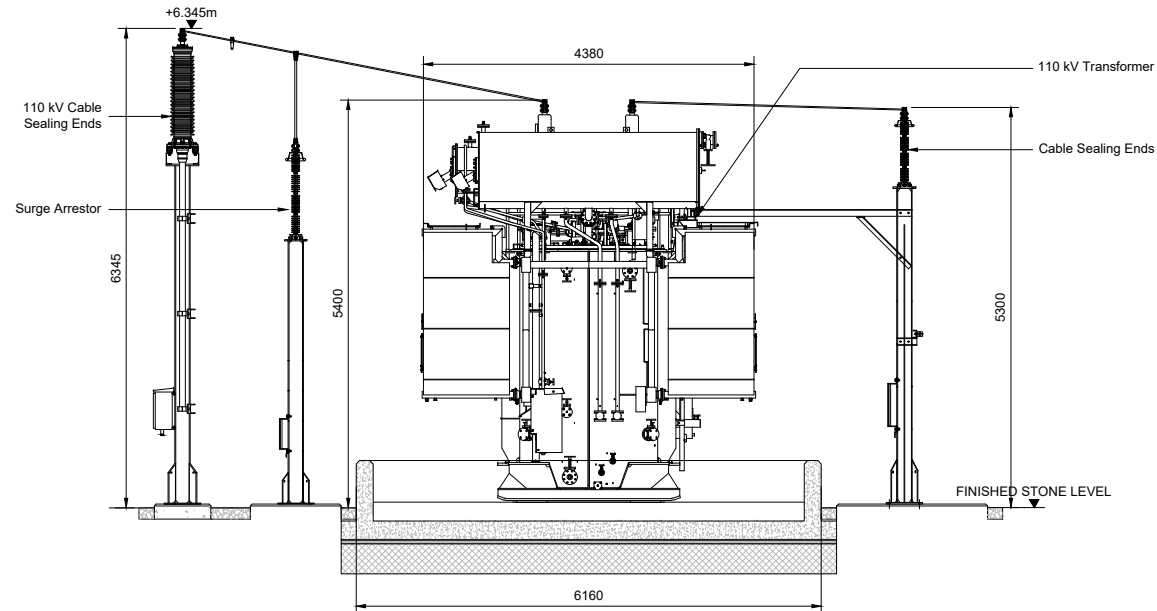


SECTION B-B

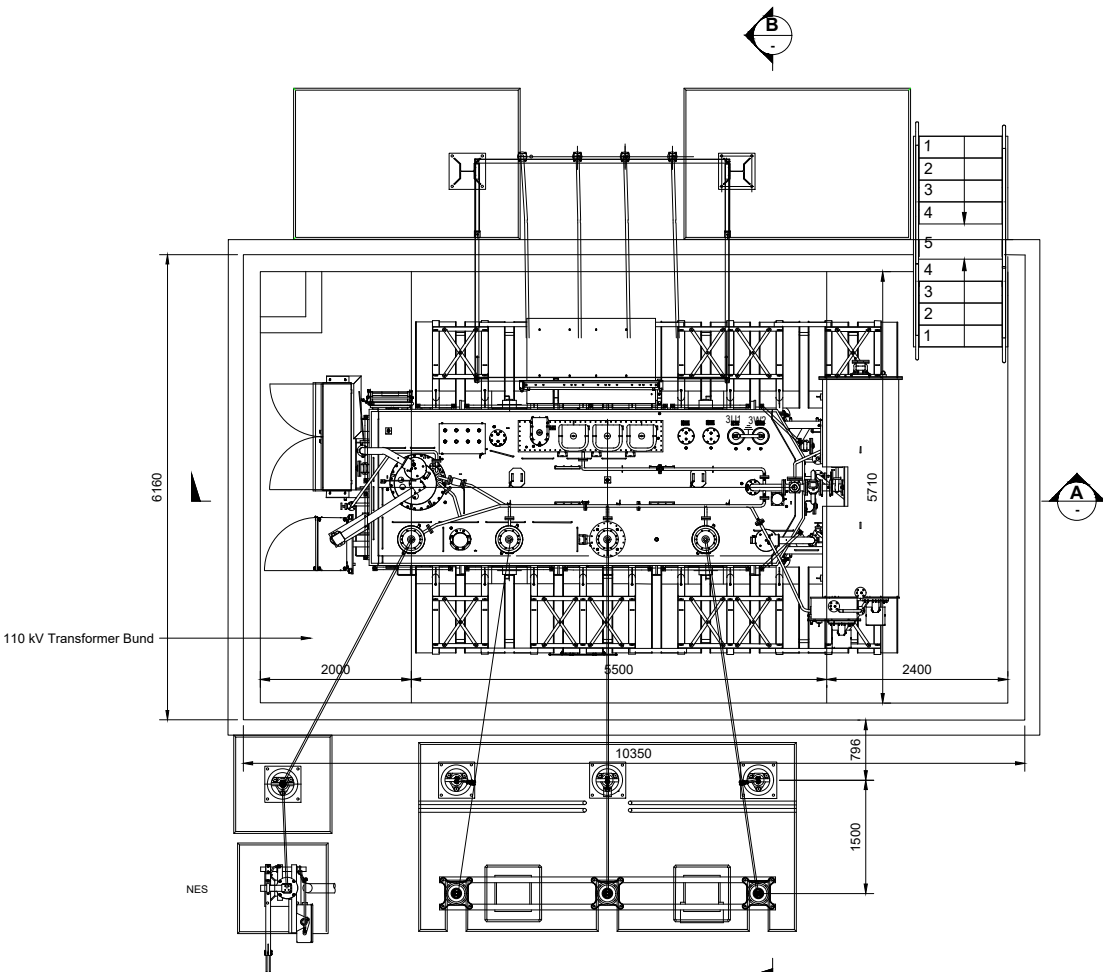

110 kV TRANSFORMER BUND PLAN  
Scale 1:50

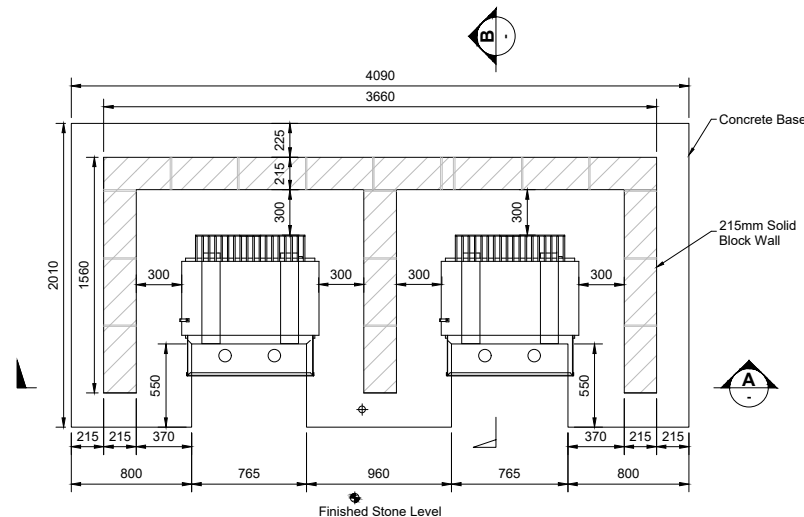

PLAN DETAIL  
Scale 1:25

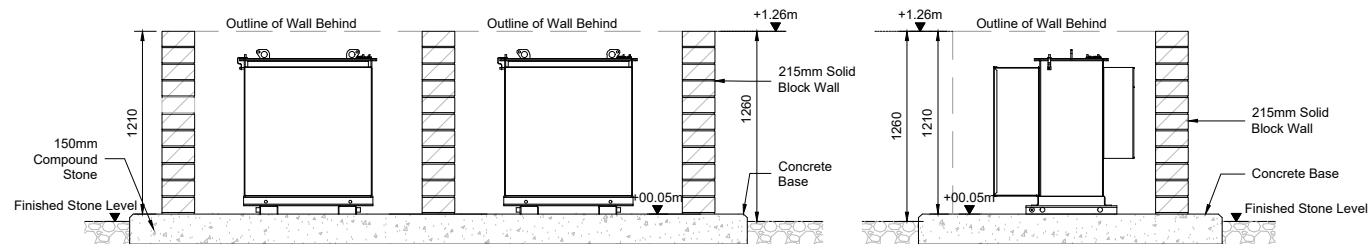

SECTION A-A


SECTION B-B

HOUSE TRANSFORMER DETAIL  
Scale 1:25

Notes

- For planning purposes only. Not for construction.
- All dimensions are in millimetres unless otherwise noted.

Key to symbols

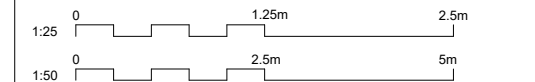

Reference drawings

229101684-MMD-00-XX-DR-C-0120 Site Layout - Key Plan  
229101684-MMD-00-XX-DR-C-0130 Contiguous Site Elevations

| PL1 | 12/12/2025 | M.O.F. | Issued for Planning | GR     | NR    |
|-----|------------|--------|---------------------|--------|-------|
| Rev | Date       | Drawn  | Description         | Ch'k'd | App'd |

M

MOTT  
MACDONALD

South Block  
Rockfield  
Dundrum  
Dublin 16  
Ireland  
T +353 (0)1 291 6700  
F  
W www.mottmac.com



Title  
**Walterstown 110 kV Substation**  
**Ancillary Equipment Details**  
**Sheet 1**

|             |          |              |          |
|-------------|----------|--------------|----------|
| Designed    | ESB      | Eng check    | ESB      |
| Drawn       | S. Healy | Coordination | A. Sethi |
| Dwg check   | G. Reid  | Approved     | N. Roche |
| Scale at A1 | Status   | Rev          | Security |
| As Shown    | PRE      | PL1          | STD      |

Drawing Number  
**229101684-MMD-00-XX-DR-C-0165**