



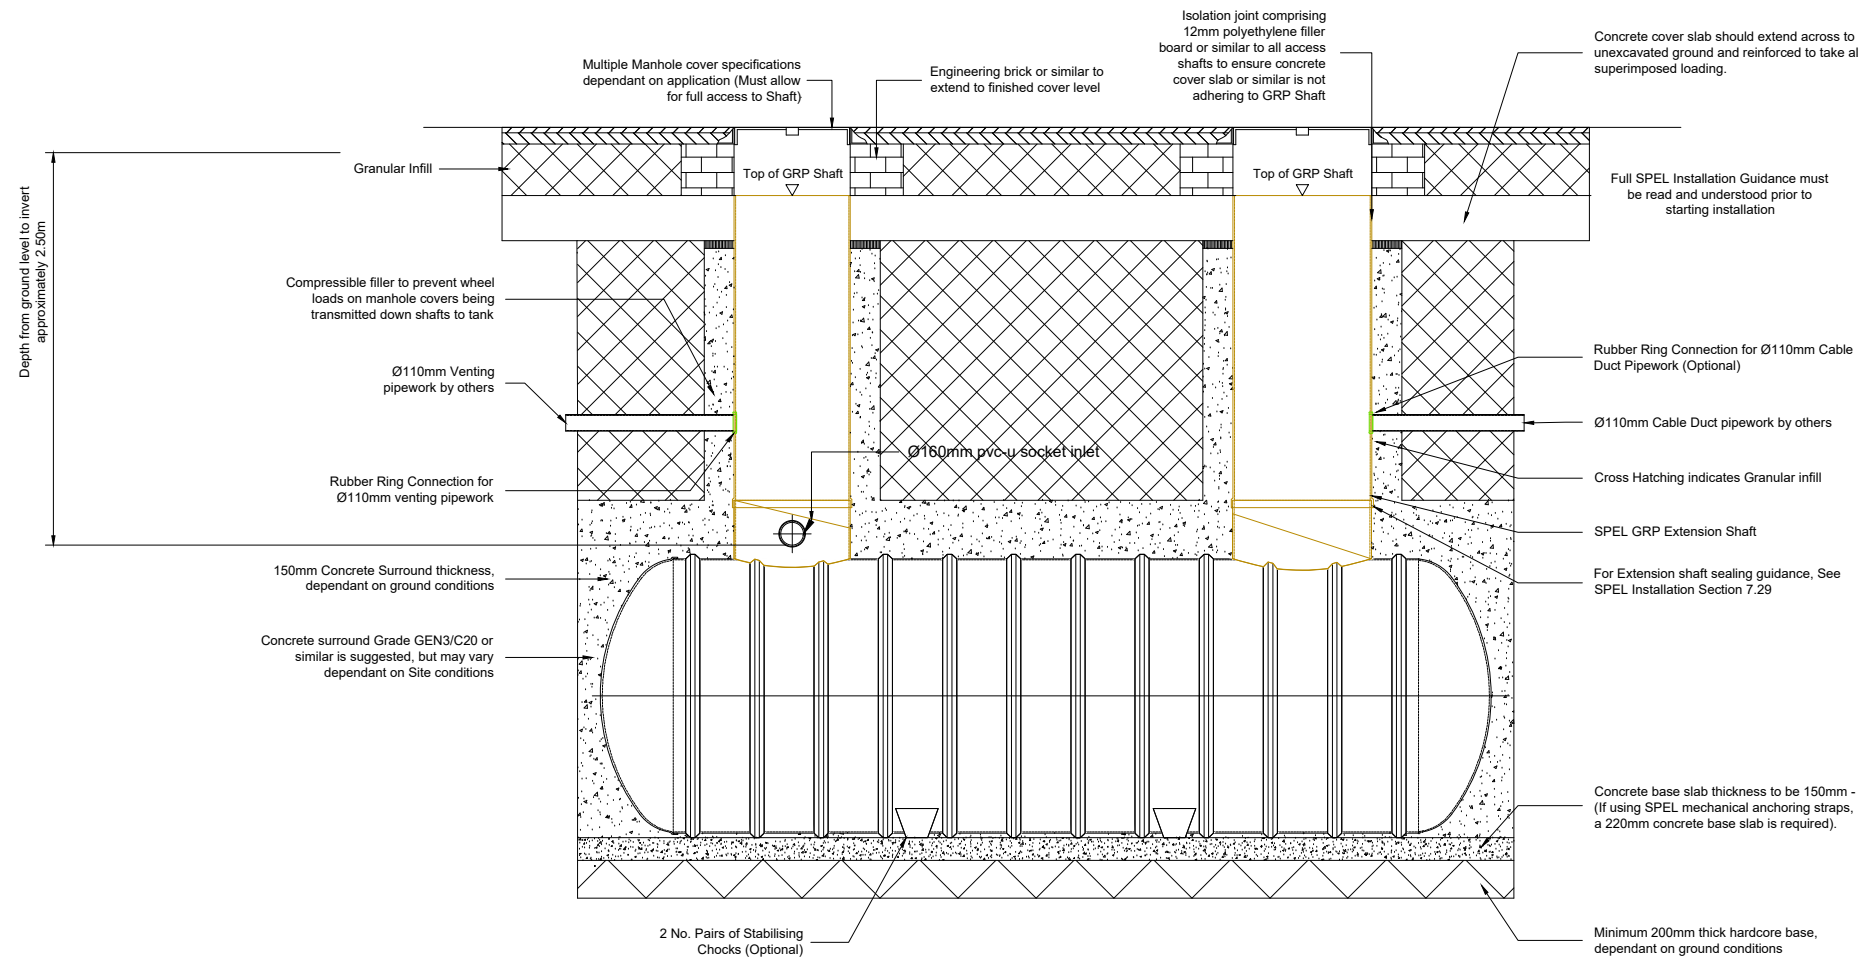

TYPICAL WASTEWATER STORAGE TANK
CROSS-SECTION
Scale 1:25

- Notes
1. For planning purposes only. Not for construction.
 2. All dimensions are in metres unless otherwise noted.

Key to symbols

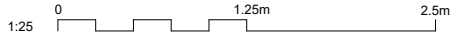

Reference drawings

PL1	12/12/2025	M.O'F.	Issued for Planning	GR	NR
Rev	Date	Drawn	Description	Ch'k'd	App'd

M
MOTT
MACDONALD

South Block
Rockfield
Dundrum
Dublin 16
Ireland
T +353 (0)1 291 6700
F
W www.mottmac.com

Client



Title
Walterstown 110 kV Substation
Typical Drainage Details
Sheet 2

Designed	C. Godor	Eng check	R. McGowan
Drawn	C. Godor	Coordination	A. Sethi
Dwg check	R. McGowan	Approved	N. Roche
Scale at A1 1:25	Status PRE	Rev PL1	Security STD

Drawing Number
229101684-MMD-00-XX-DR-D-0201